


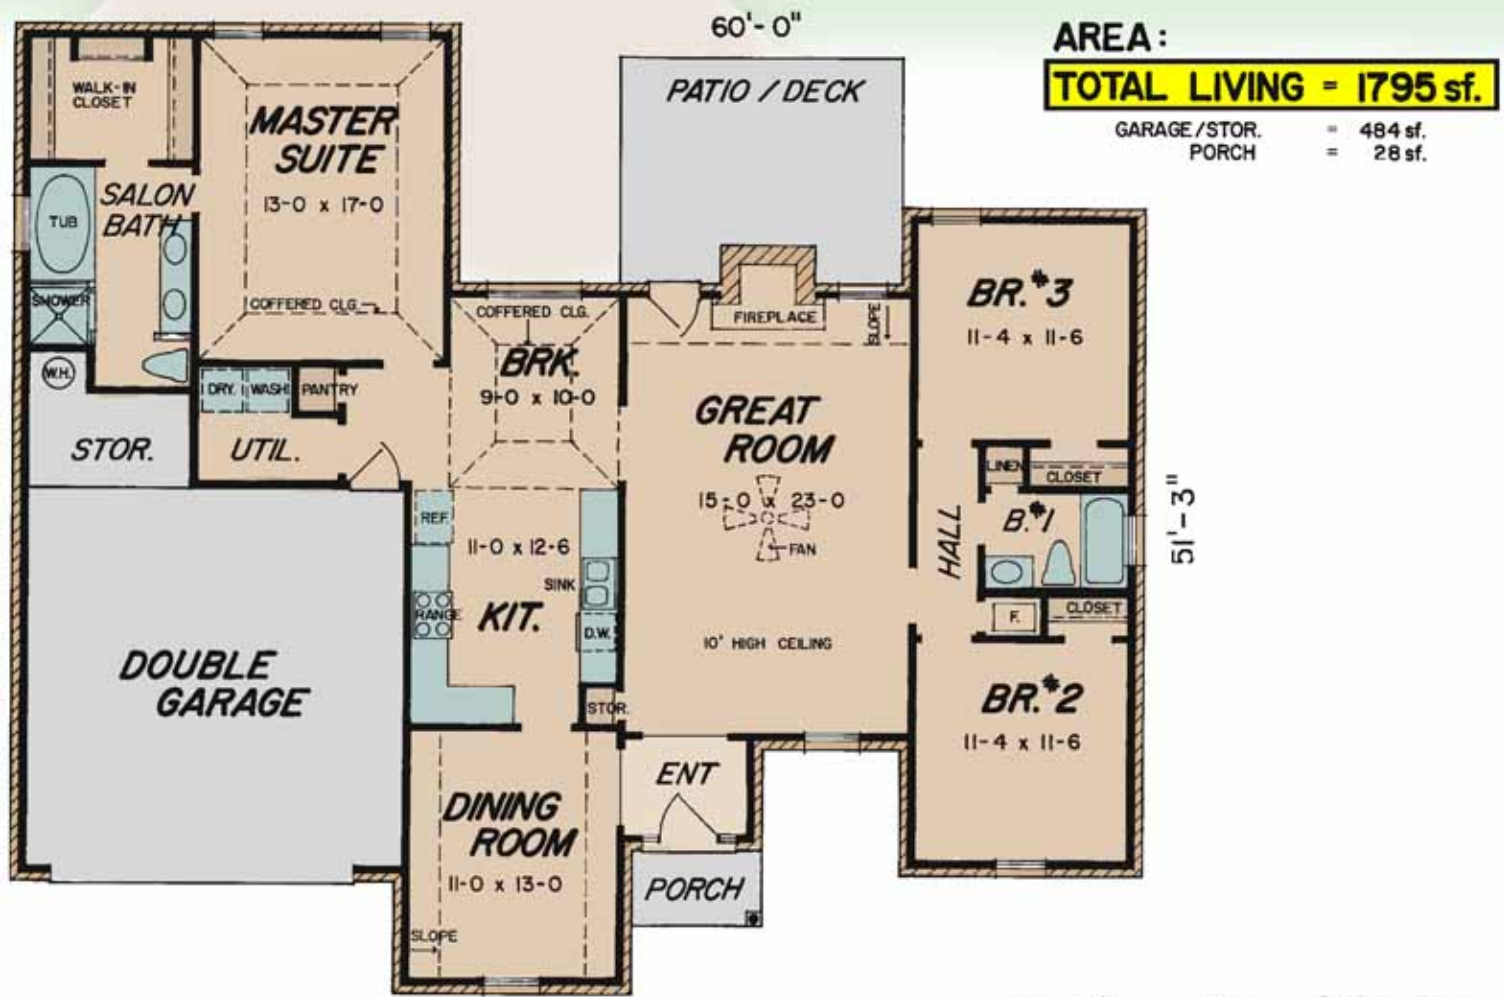

© COPYRIGHT 1990 RALPH JONES & ASSOC.



Design No. A17-57



Ralph Jones

HOME PLANS, L.L.C.

293 WALNUT BEND ROAD SO.
CORDOVA, TN 38018
PH. (901) 756-6070

910 GOODMAN ROAD EAST
SOUTHAVEN, MS 38671
PH. (662) 349-2776

NOTE:
PLAN SUBJECT TO CHANGE WITHOUT NOTICE.
CONSTRUCTION MAY VARY FROM ARCHITECT.
ROOM DIMENSIONS ARE FINISHED SIZES.

© COPYRIGHT ALL RIGHTS RESERVED